


PLANTING SCHEDULE

NO.	COMMON NAME	BOTANICAL	SIZE	NO.	REMARKS

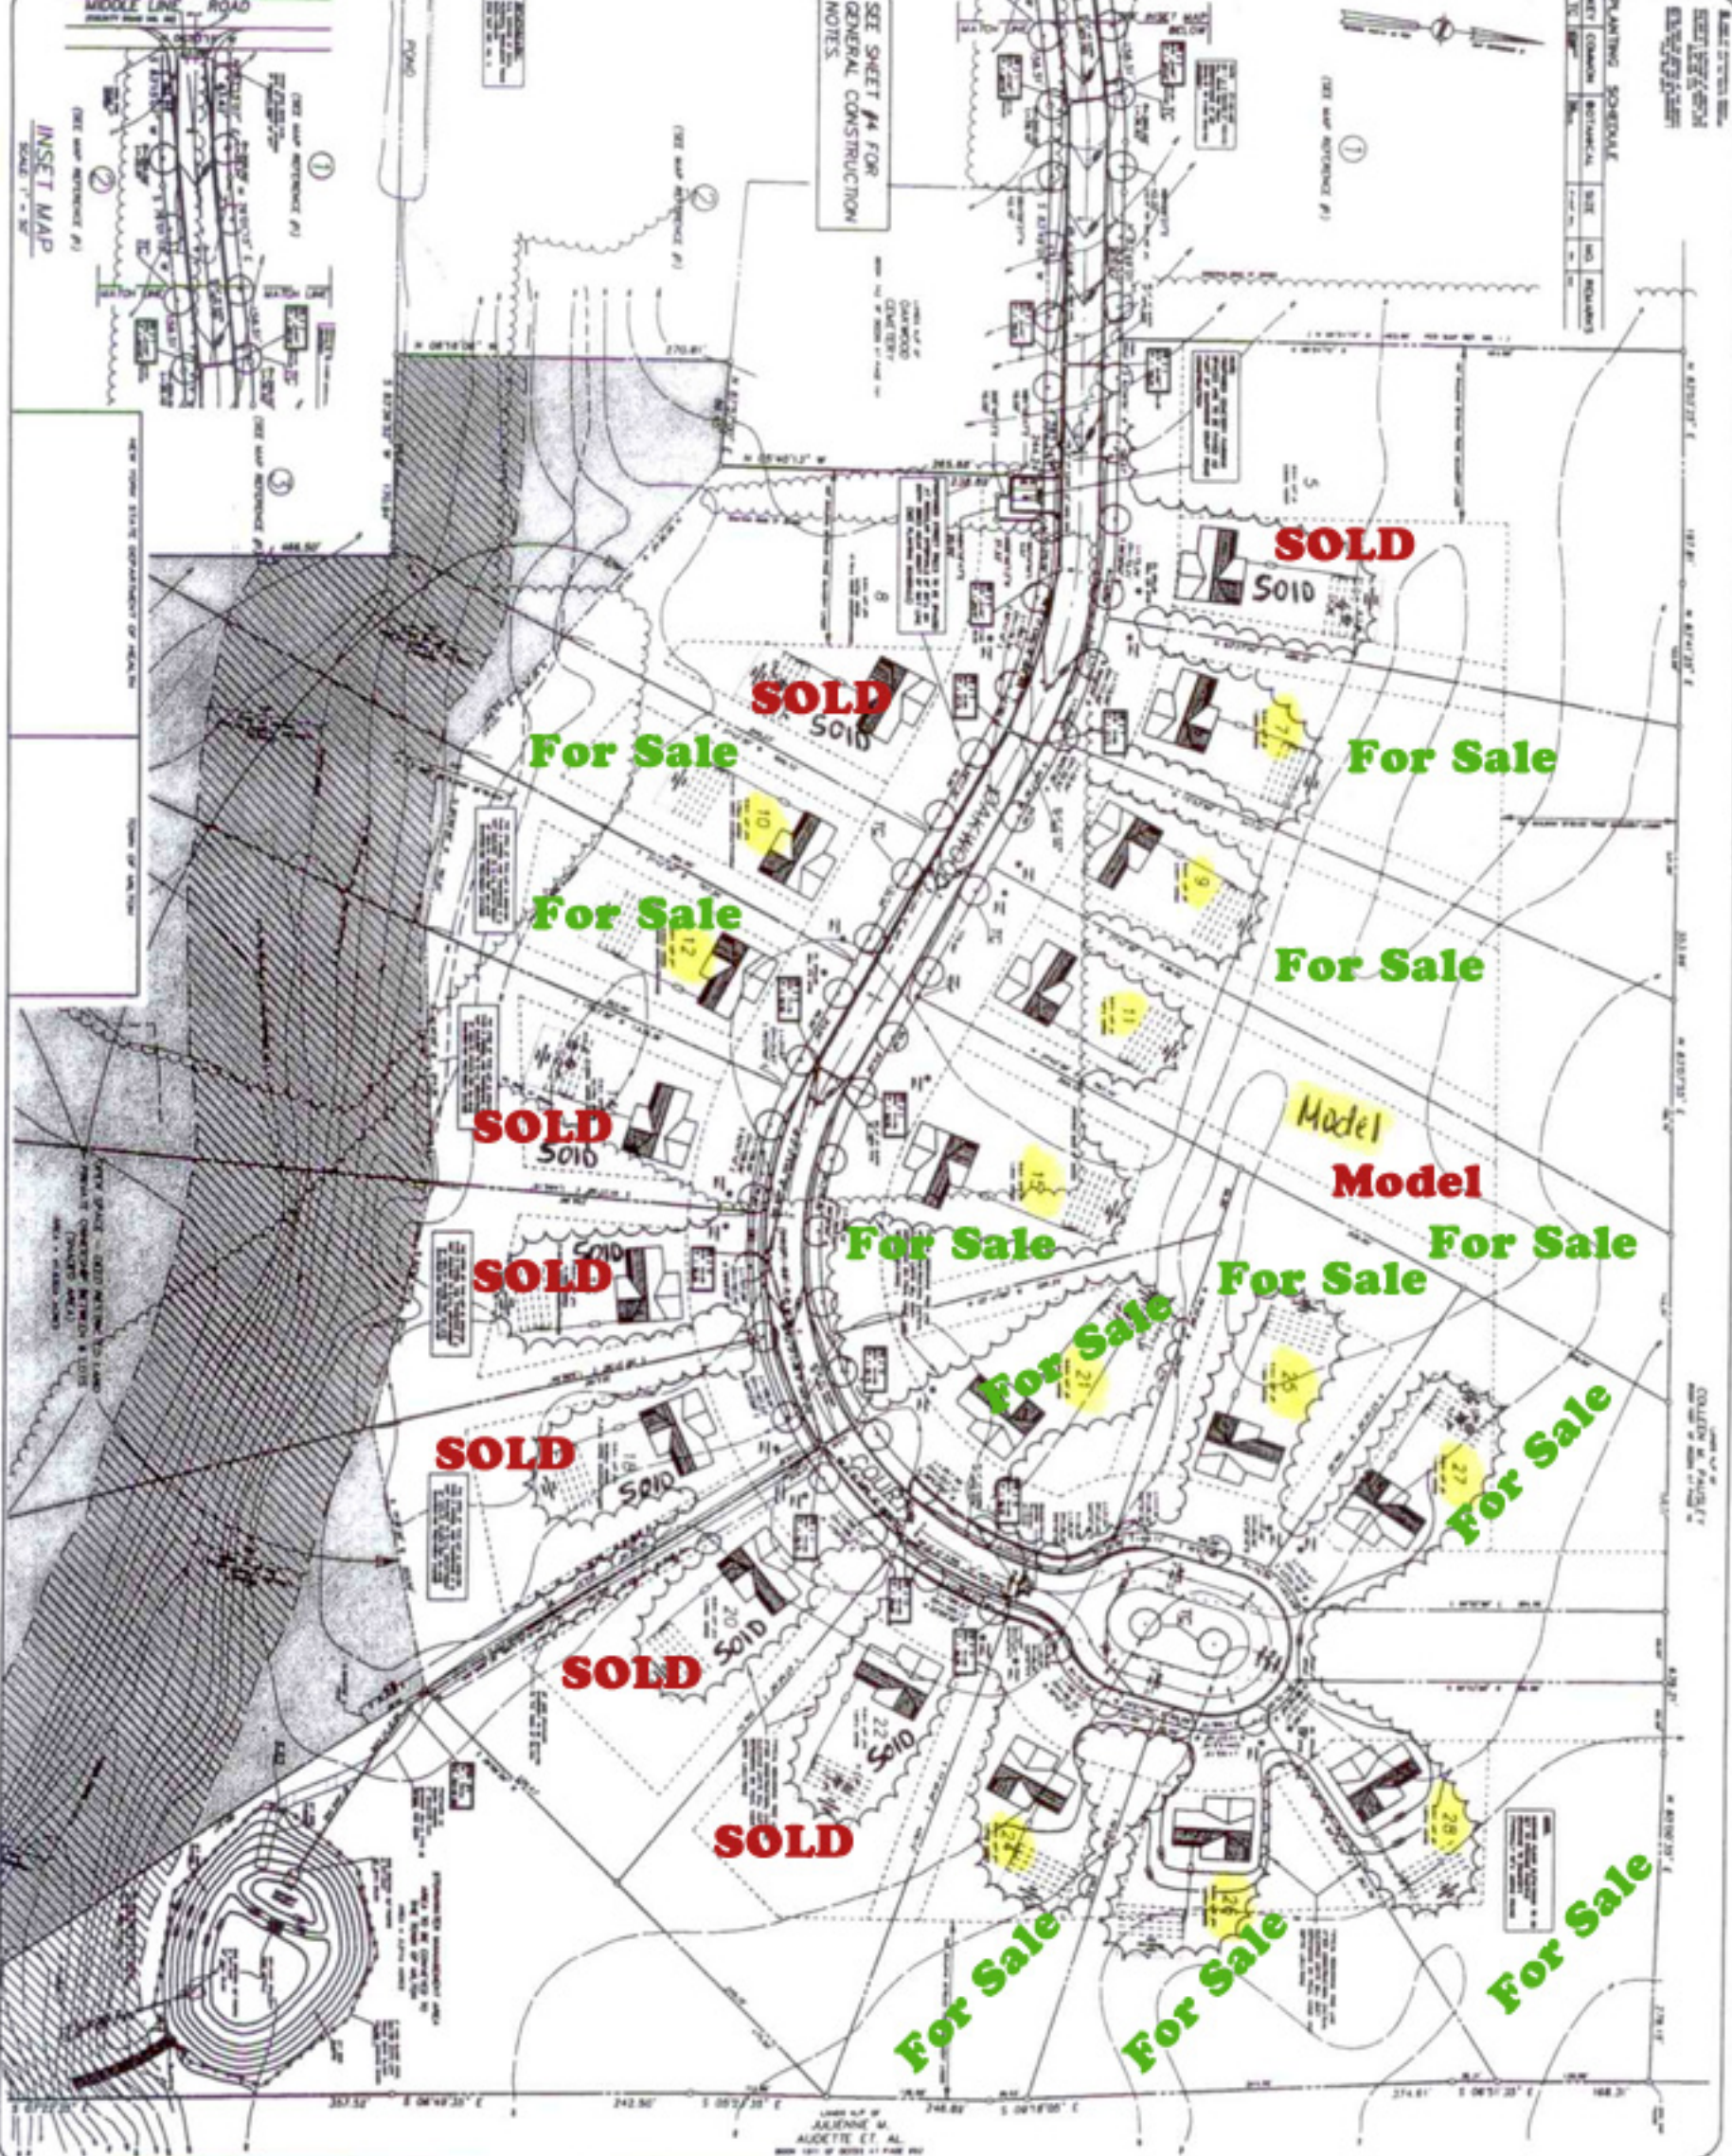

SCALE
1" = 50'

SHEET No.
2

E. DANIEL PALLO
P.L.S. 48,138

MICHAEL S. WOHANAMA
P.E. 71,028

REVISIONS	DATE	BY

SHEET TITLE
SUBDIVISION PLAN

SUBDIVISION OF LANDS
BARRETT CREEK ESTATES II
APPLICANT: BROKEN BRANCH PROPERTIES, INC.
TOWN OF MILTON TAX MAP PARCEL 189.00, BLOCK 2 LOT NOS 21.15 & 21.16 SARATOGA COUNTY, NEW YORK
ENVIRONMENTAL DESIGN PARTNERSHIP, LLP
ROUTE 146 CLIFTON PARK, N.Y. 12065 (518) 371-7821
ENGINEERING LANDSCAPE ARCHITECTURE LAND SURVEYING **edp**
FEBRUARY 17, 2008